


# Typical Wall Section Through Addition

\_\_\_\_\_ Check (x) If trusses are being used. Provide truss specs indicating minimum 40 PSF snow load.  
 Trusses shall be installed to manufactures specifications.

Name \_\_\_\_\_

Permit # \_\_\_\_\_

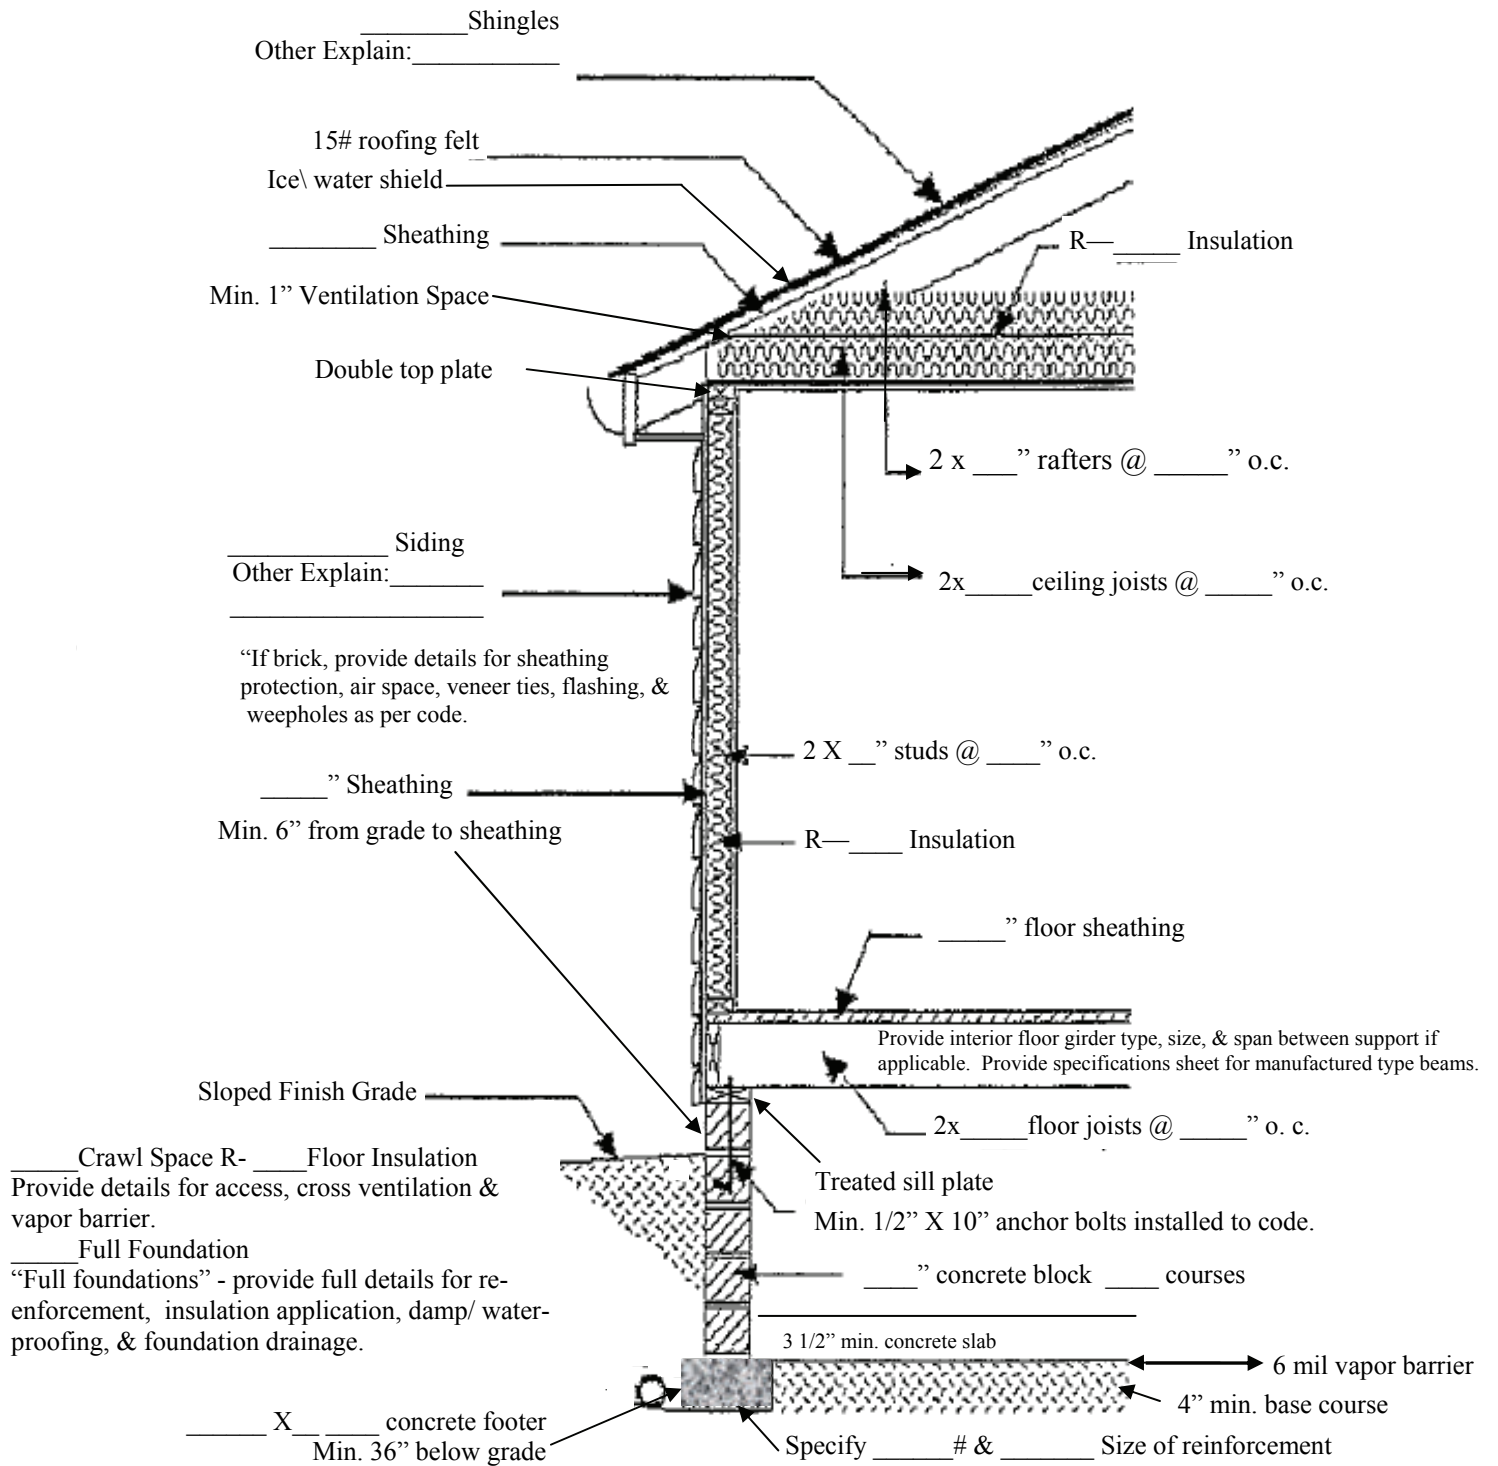

Different methods\ applications of construction shall be specified.  
 Construction shall be to the minimum or better of code requirements.  
 All code requirements shall be met and are dependent on the applicable construction project.