


POOL BARRIER REQUIREMENTS

Removeable, pool ladder may serve as a barrier if the pool sides are a minimum of 48" above finished grade.

Features such as banks, walls, etc., that can be used for diving, shall be a minimum of 4' away from pool.

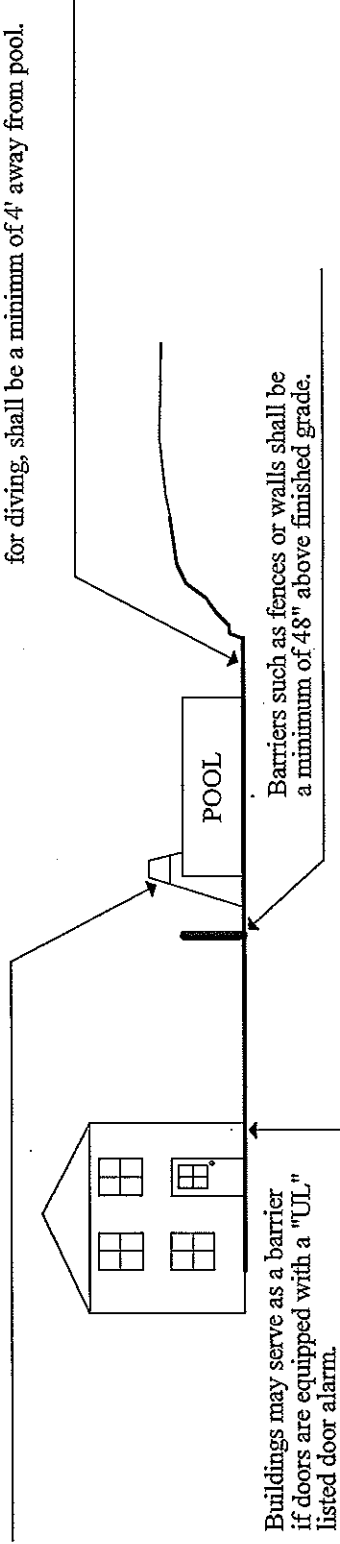

Barriers such as fences or walls shall be a minimum of 48" above finished grade.

If latch is less than 54" above finished grade, latch shall be located on the inside, 3" below top, and no opening greater than 1/2" shall be located within 18" of latch.

Latch may be located on the inside or outside of the gate if it is 54" minimum above finished grade.

